



Brookhurst/Talbert Interchange

LEGEND


- EXISTING CALTRANS ROW
- SIDEWALK
- BIKE PATH
- EXCLUSIVE RIGHT TURN LANE
- OPTIONAL RIGHT TURN LANE



I-405 IMPROVEMENT PROJECT
BIKE/PEDESTRIAN EXHIBIT
TALBERT Ave AND BROOKHURST St



Talbert On Ramp

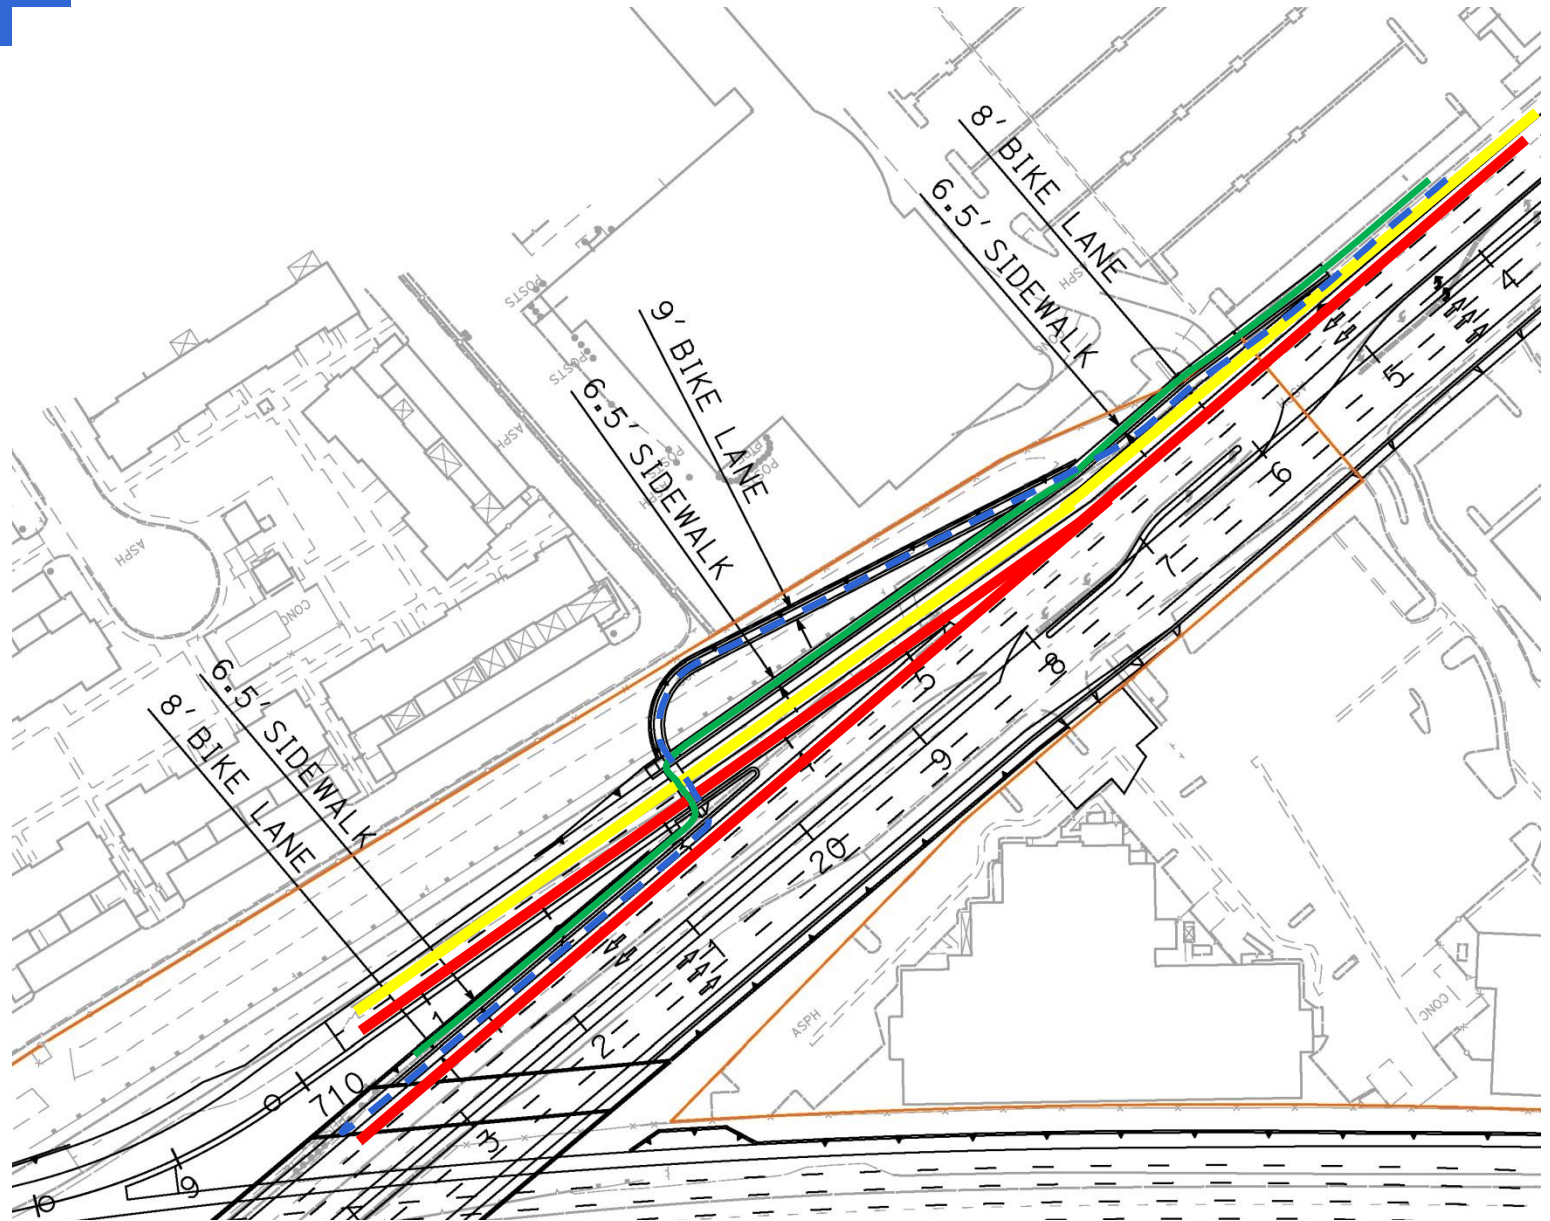




Bolsa/Goldenwest Interchange

LEGEND

- EXISTING CALTRANS ROW
- SIDEWALK
- BIKE PATH
- EXCLUSIVE RIGHT TURN LANE
- OPTIONAL RIGHT TURN LANE

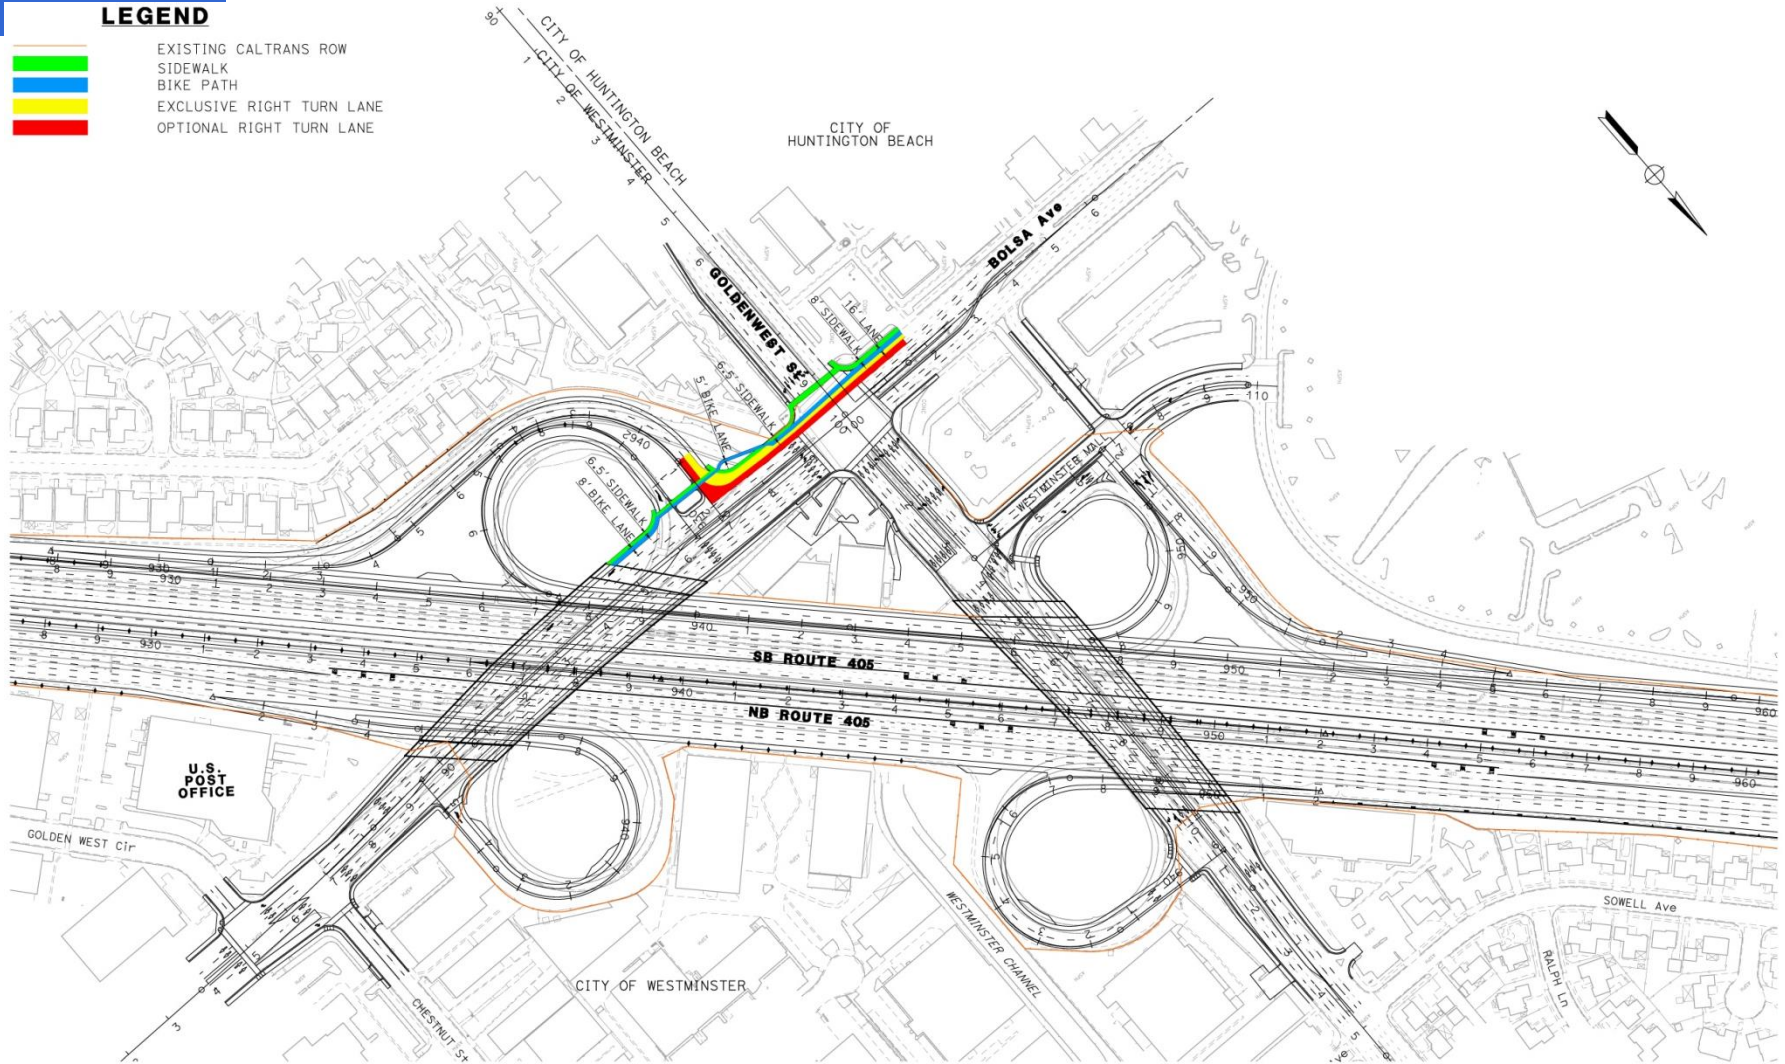

I-405 IMPROVEMENT PROJECT
BIKE/PEDESTRIAN EXHIBIT
BOLSA Ave AND GOLDENWEST St

Bolsa On Ramp

